


02 Second Floor Plan
SCALE: 1/4" = 1'-0"

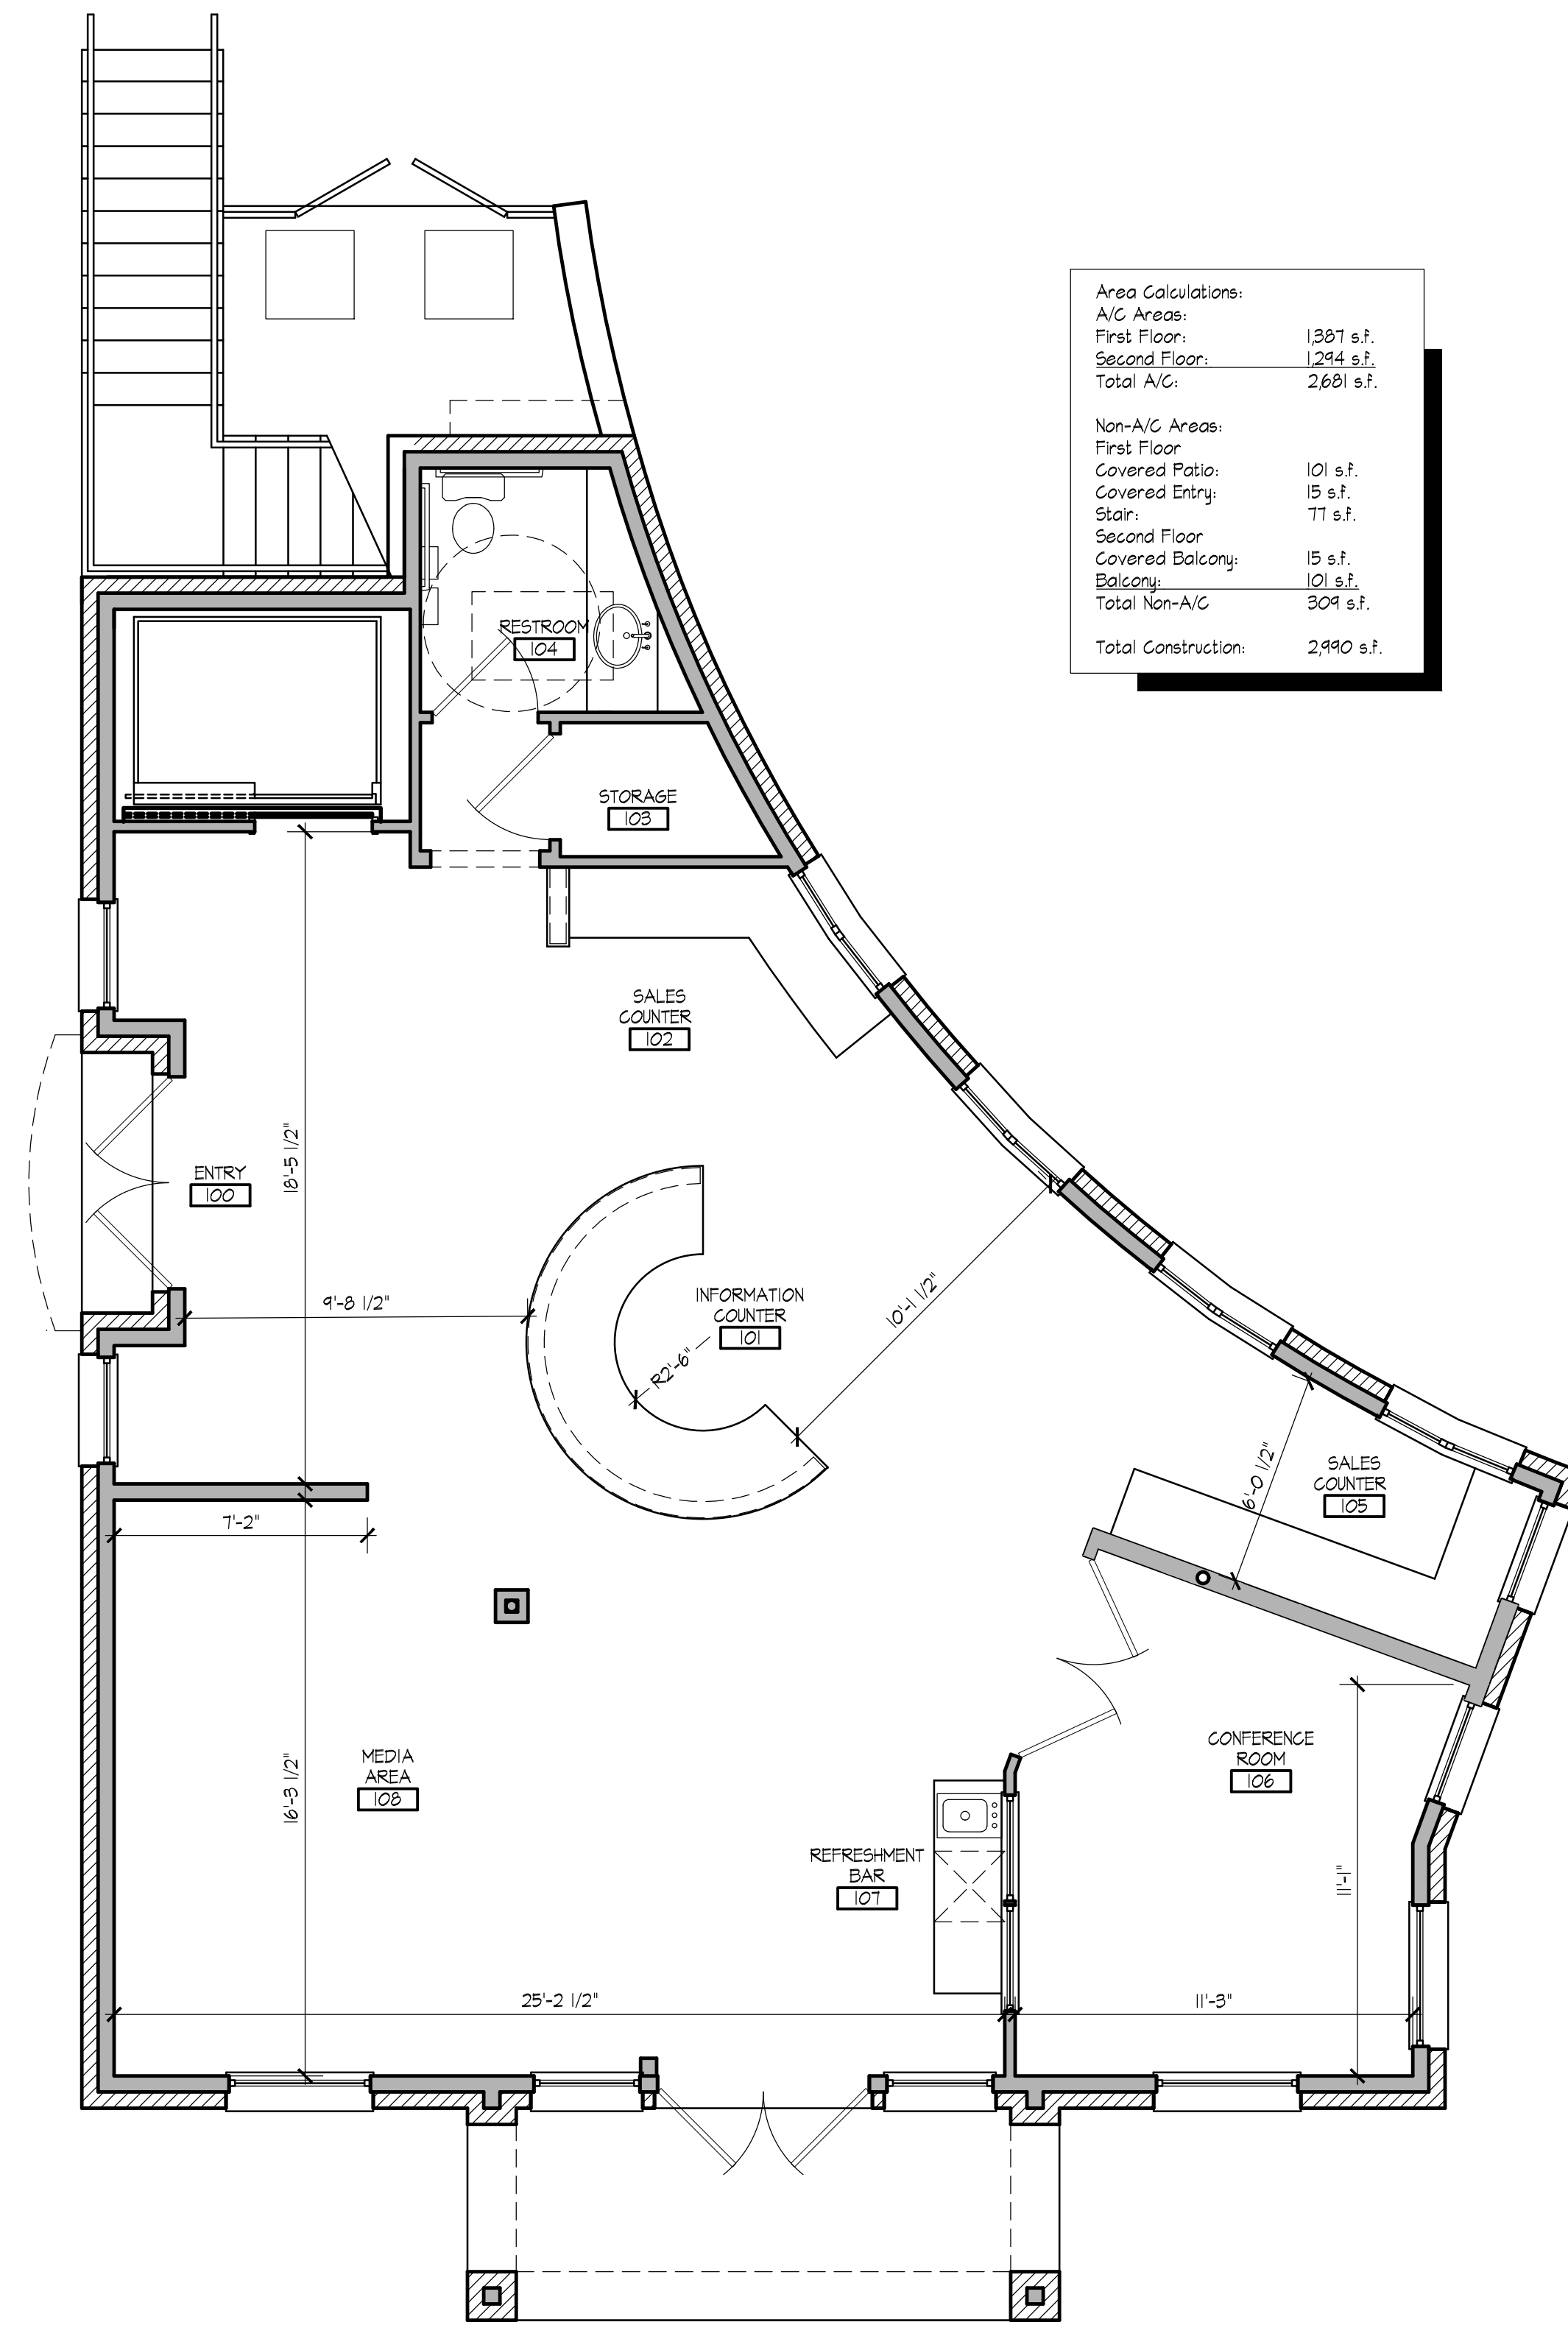

01 First Floor Plan
SCALE: 1/4" = 1'-0"