



DWC: u:\Survey\R316607.01 - Keratex Group Parcel on SH 121\05 Design\05.11 Survey\10 CAD & BMA\10.15 Mapping\Orig\BM - Basemaps\R31660701\MRP1-Keratex_Base.dwg

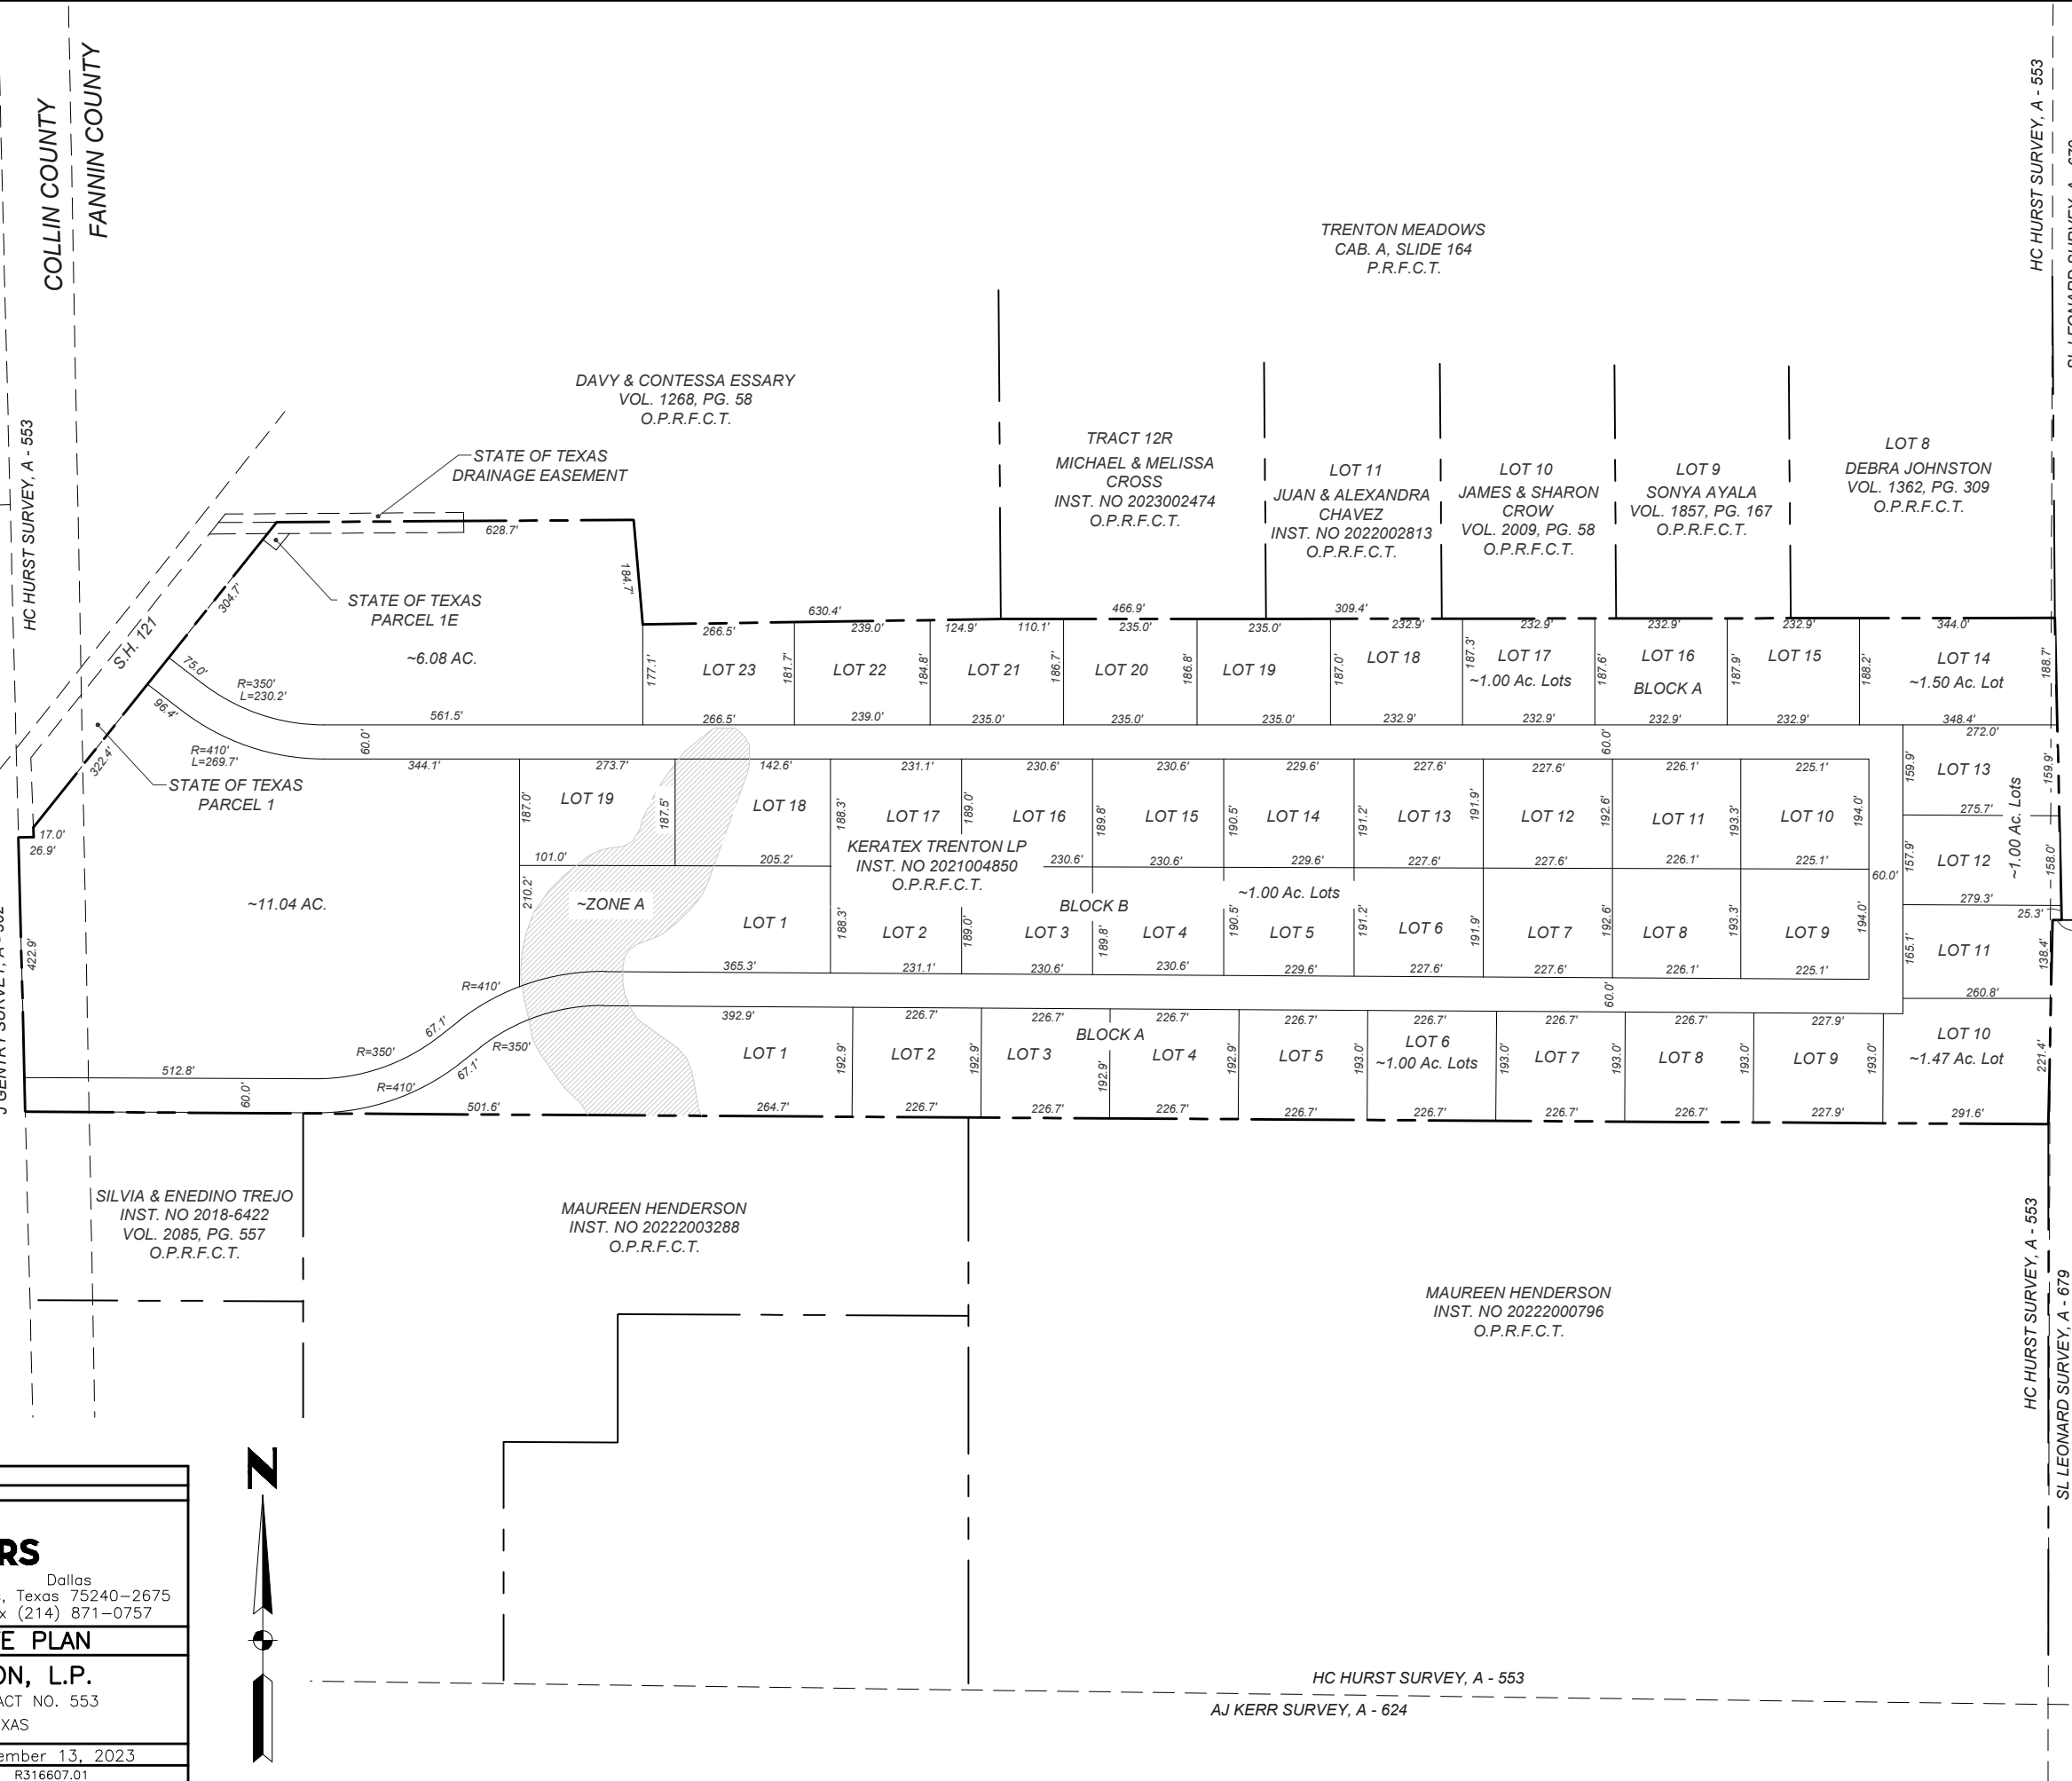

DATE	REVISION
Huitt-Zollars, Inc. Dallas 5430 LBJ FWY., STE 1500 Dallas, Texas 75240-2675 Phone (214) 871-3311 Fax (214) 871-0757	
PRELIMINARY SITE PLAN KERATEX TRENTON, L.P. H.C. HURST SURVEY, ABSTRACT NO. 553 FANNIN COUNTY, TEXAS	
DRAWN: BDP	DATE: November 13, 2023
JOB NO.: R316607.01	

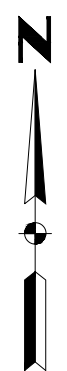

HC HURST SURVEY, A - 553
AJ KERR SURVEY, A - 624